



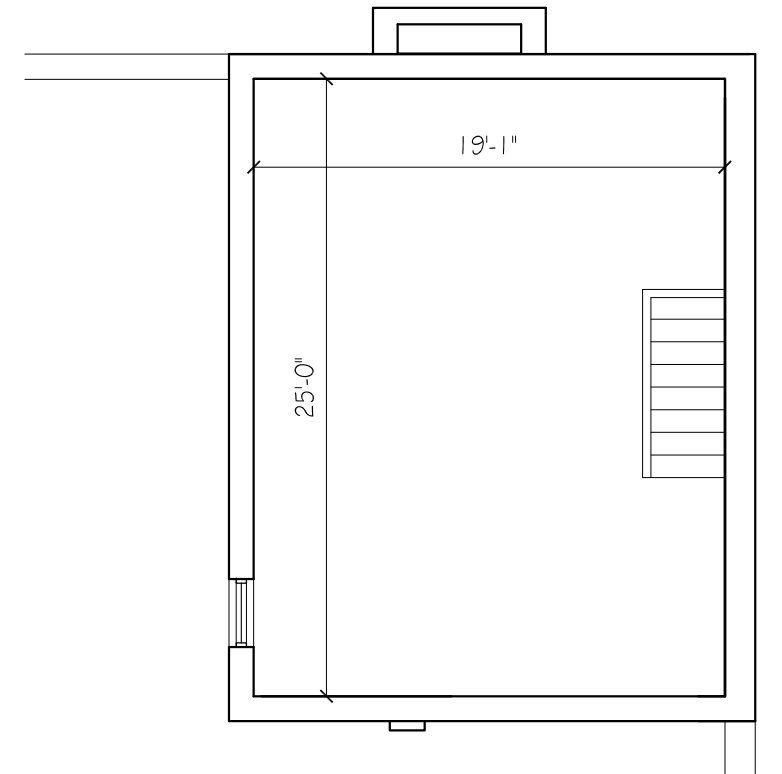

EXISTING 2ND FLOOR PLAN

SCALE: 1/8" = 1'-0"

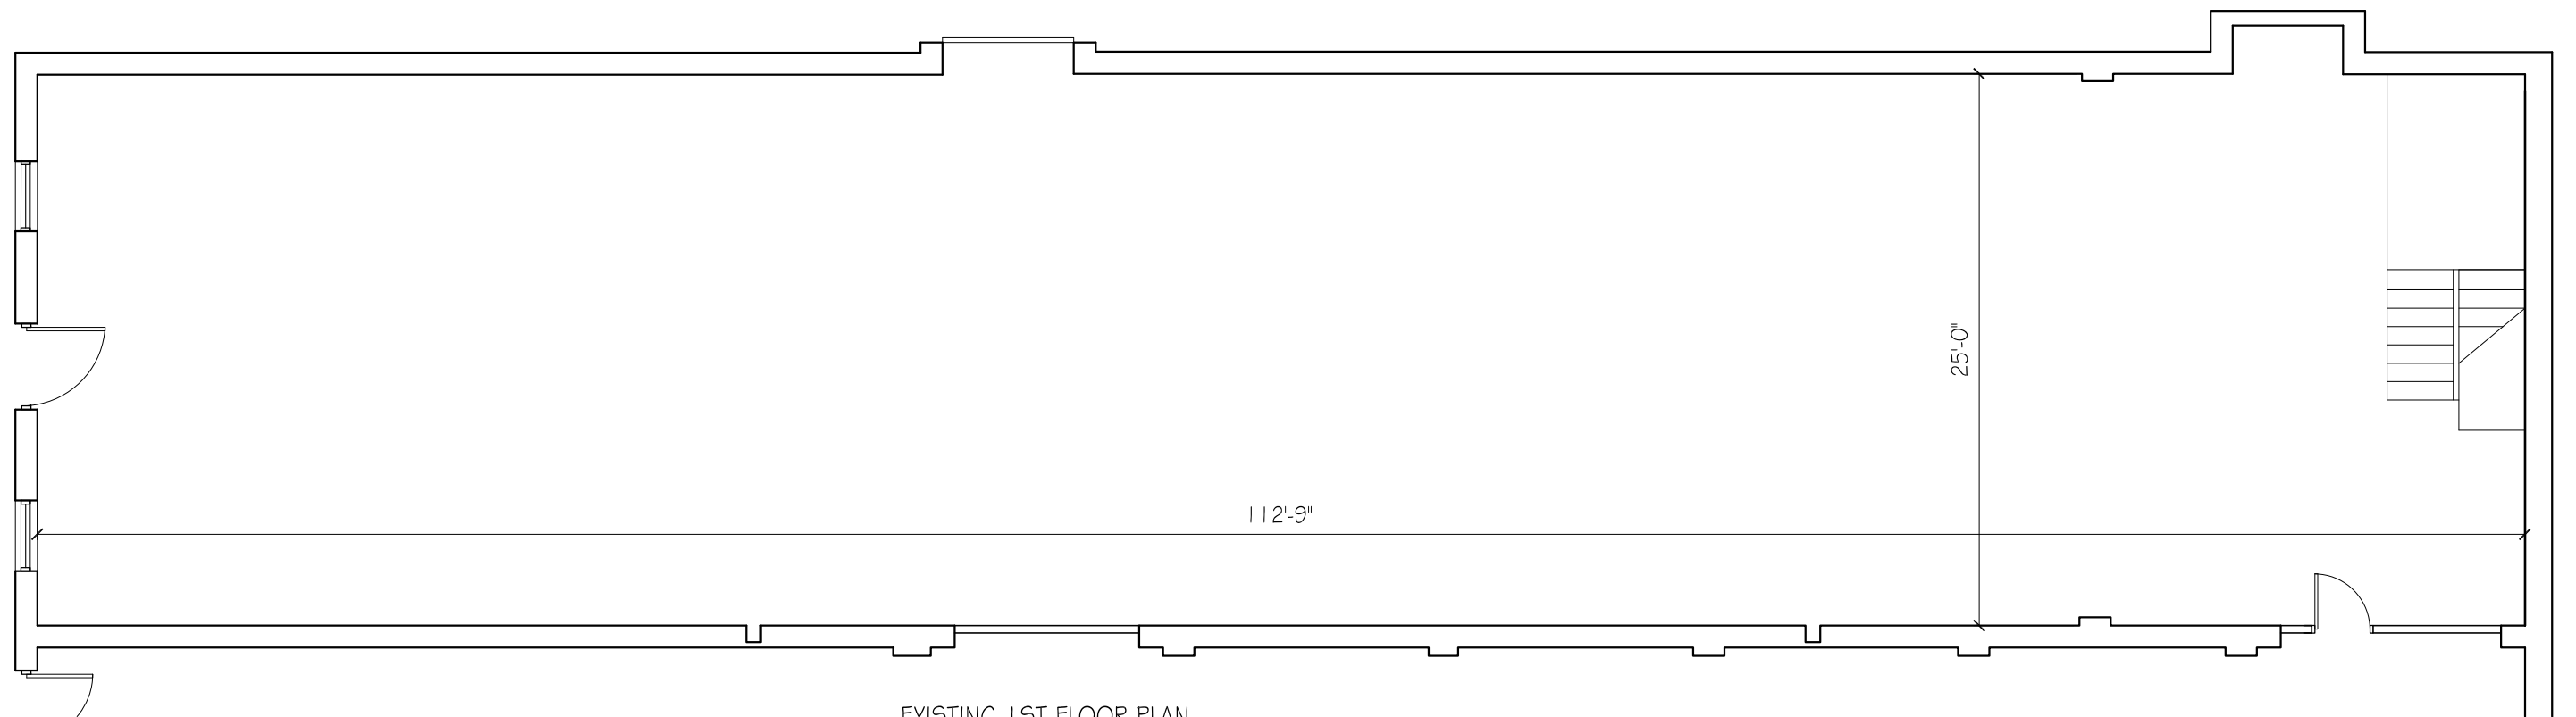

EXISTING 1ST FLOOR PLAN

SCALE: 1/8" = 1'-0"



December 14, 2015